
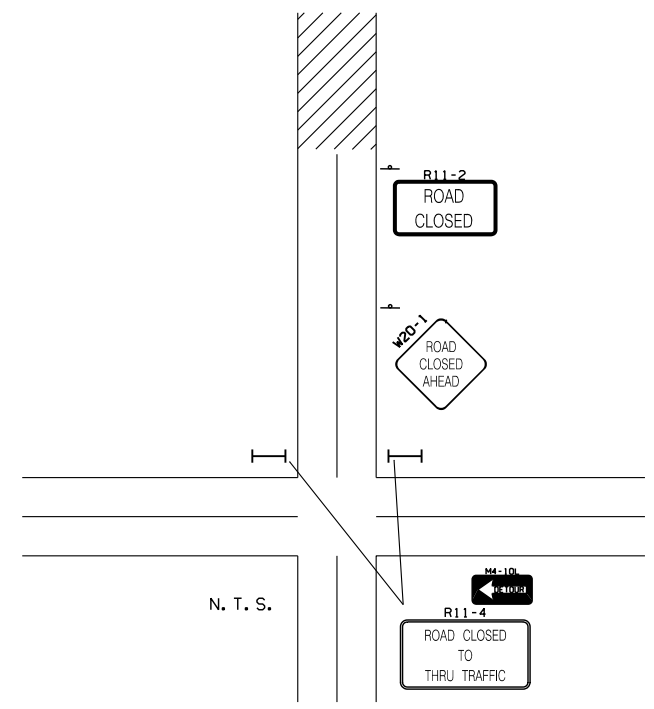


DETOUR PLAN - PHASE II

PROJECT NO. CMAQ-7005(600)


REFERENCE PROJECT NO.	FISCAL YEAR	SHEET NO.
CMAQ-7005(600)	2009	34F

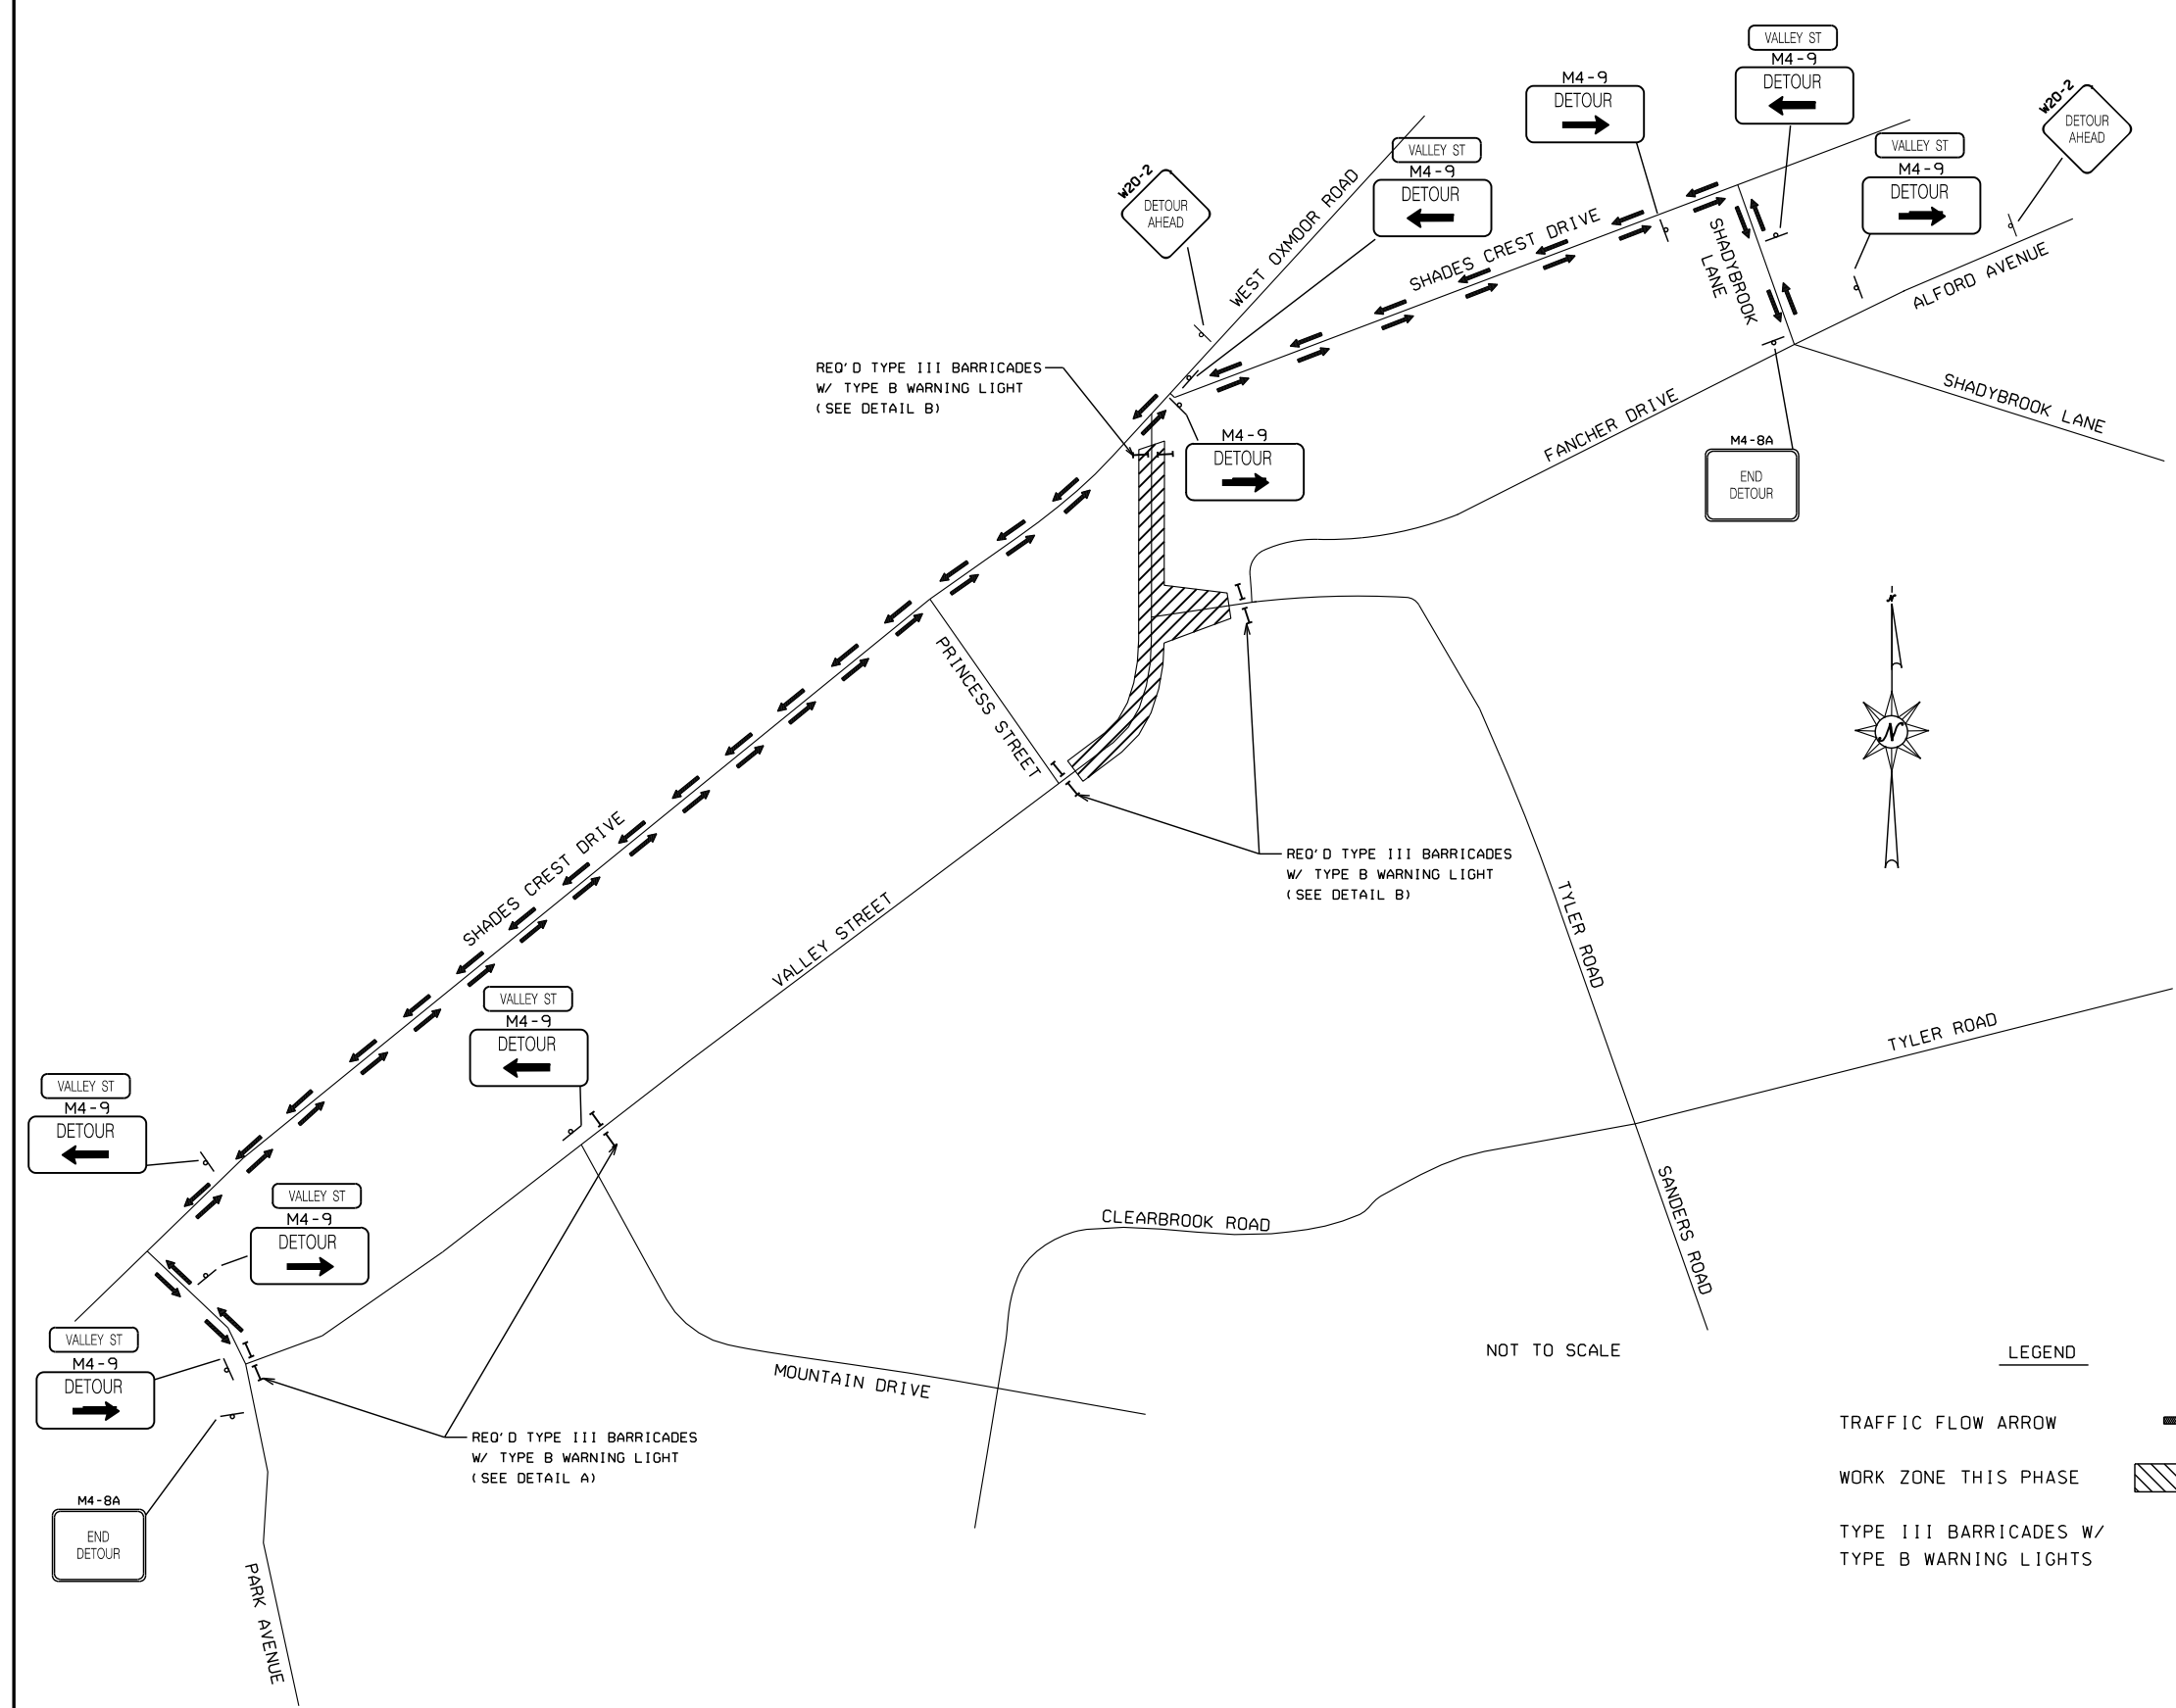

ADDITIONAL DEVICES REQUIRED WHEN ROAD
CLOSED AWAY FROM INTERSECTION

DETAIL A

NOTE: M4-10L ONLY NEEDED AT VALLEY STREET
AND PARK AVENUE INTERSECTION LOCATION.

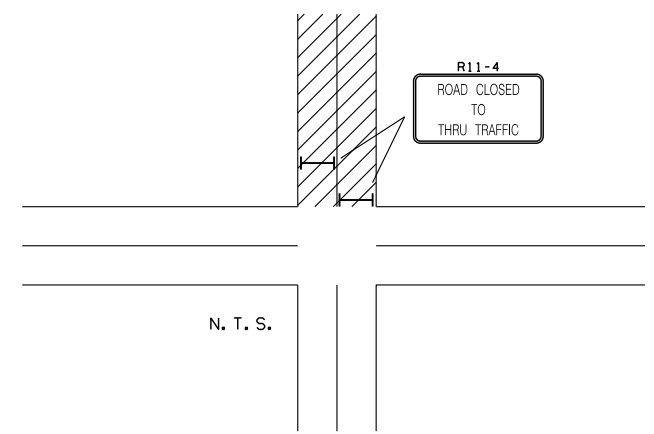

ADDITIONAL DEVICES REQUIRED WHEN ROAD
CLOSED DIRECTLY AT INTERSECTION

DETAIL B

- LEGEND**
- TRAFFIC FLOW ARROW →
 - WORK ZONE THIS PHASE [Hatched Box]
 - TYPE III BARRICADES W/
TYPE B WARNING LIGHTS [T-Bar]