


REFERENCE PROJECT NO.	FISCAL YEAR	SHEET NO.
CMAQ-7005(600)	2009	34G


DETOUR PLAN - PHASE III

PROJECT NO. CMAQ-7005(600)

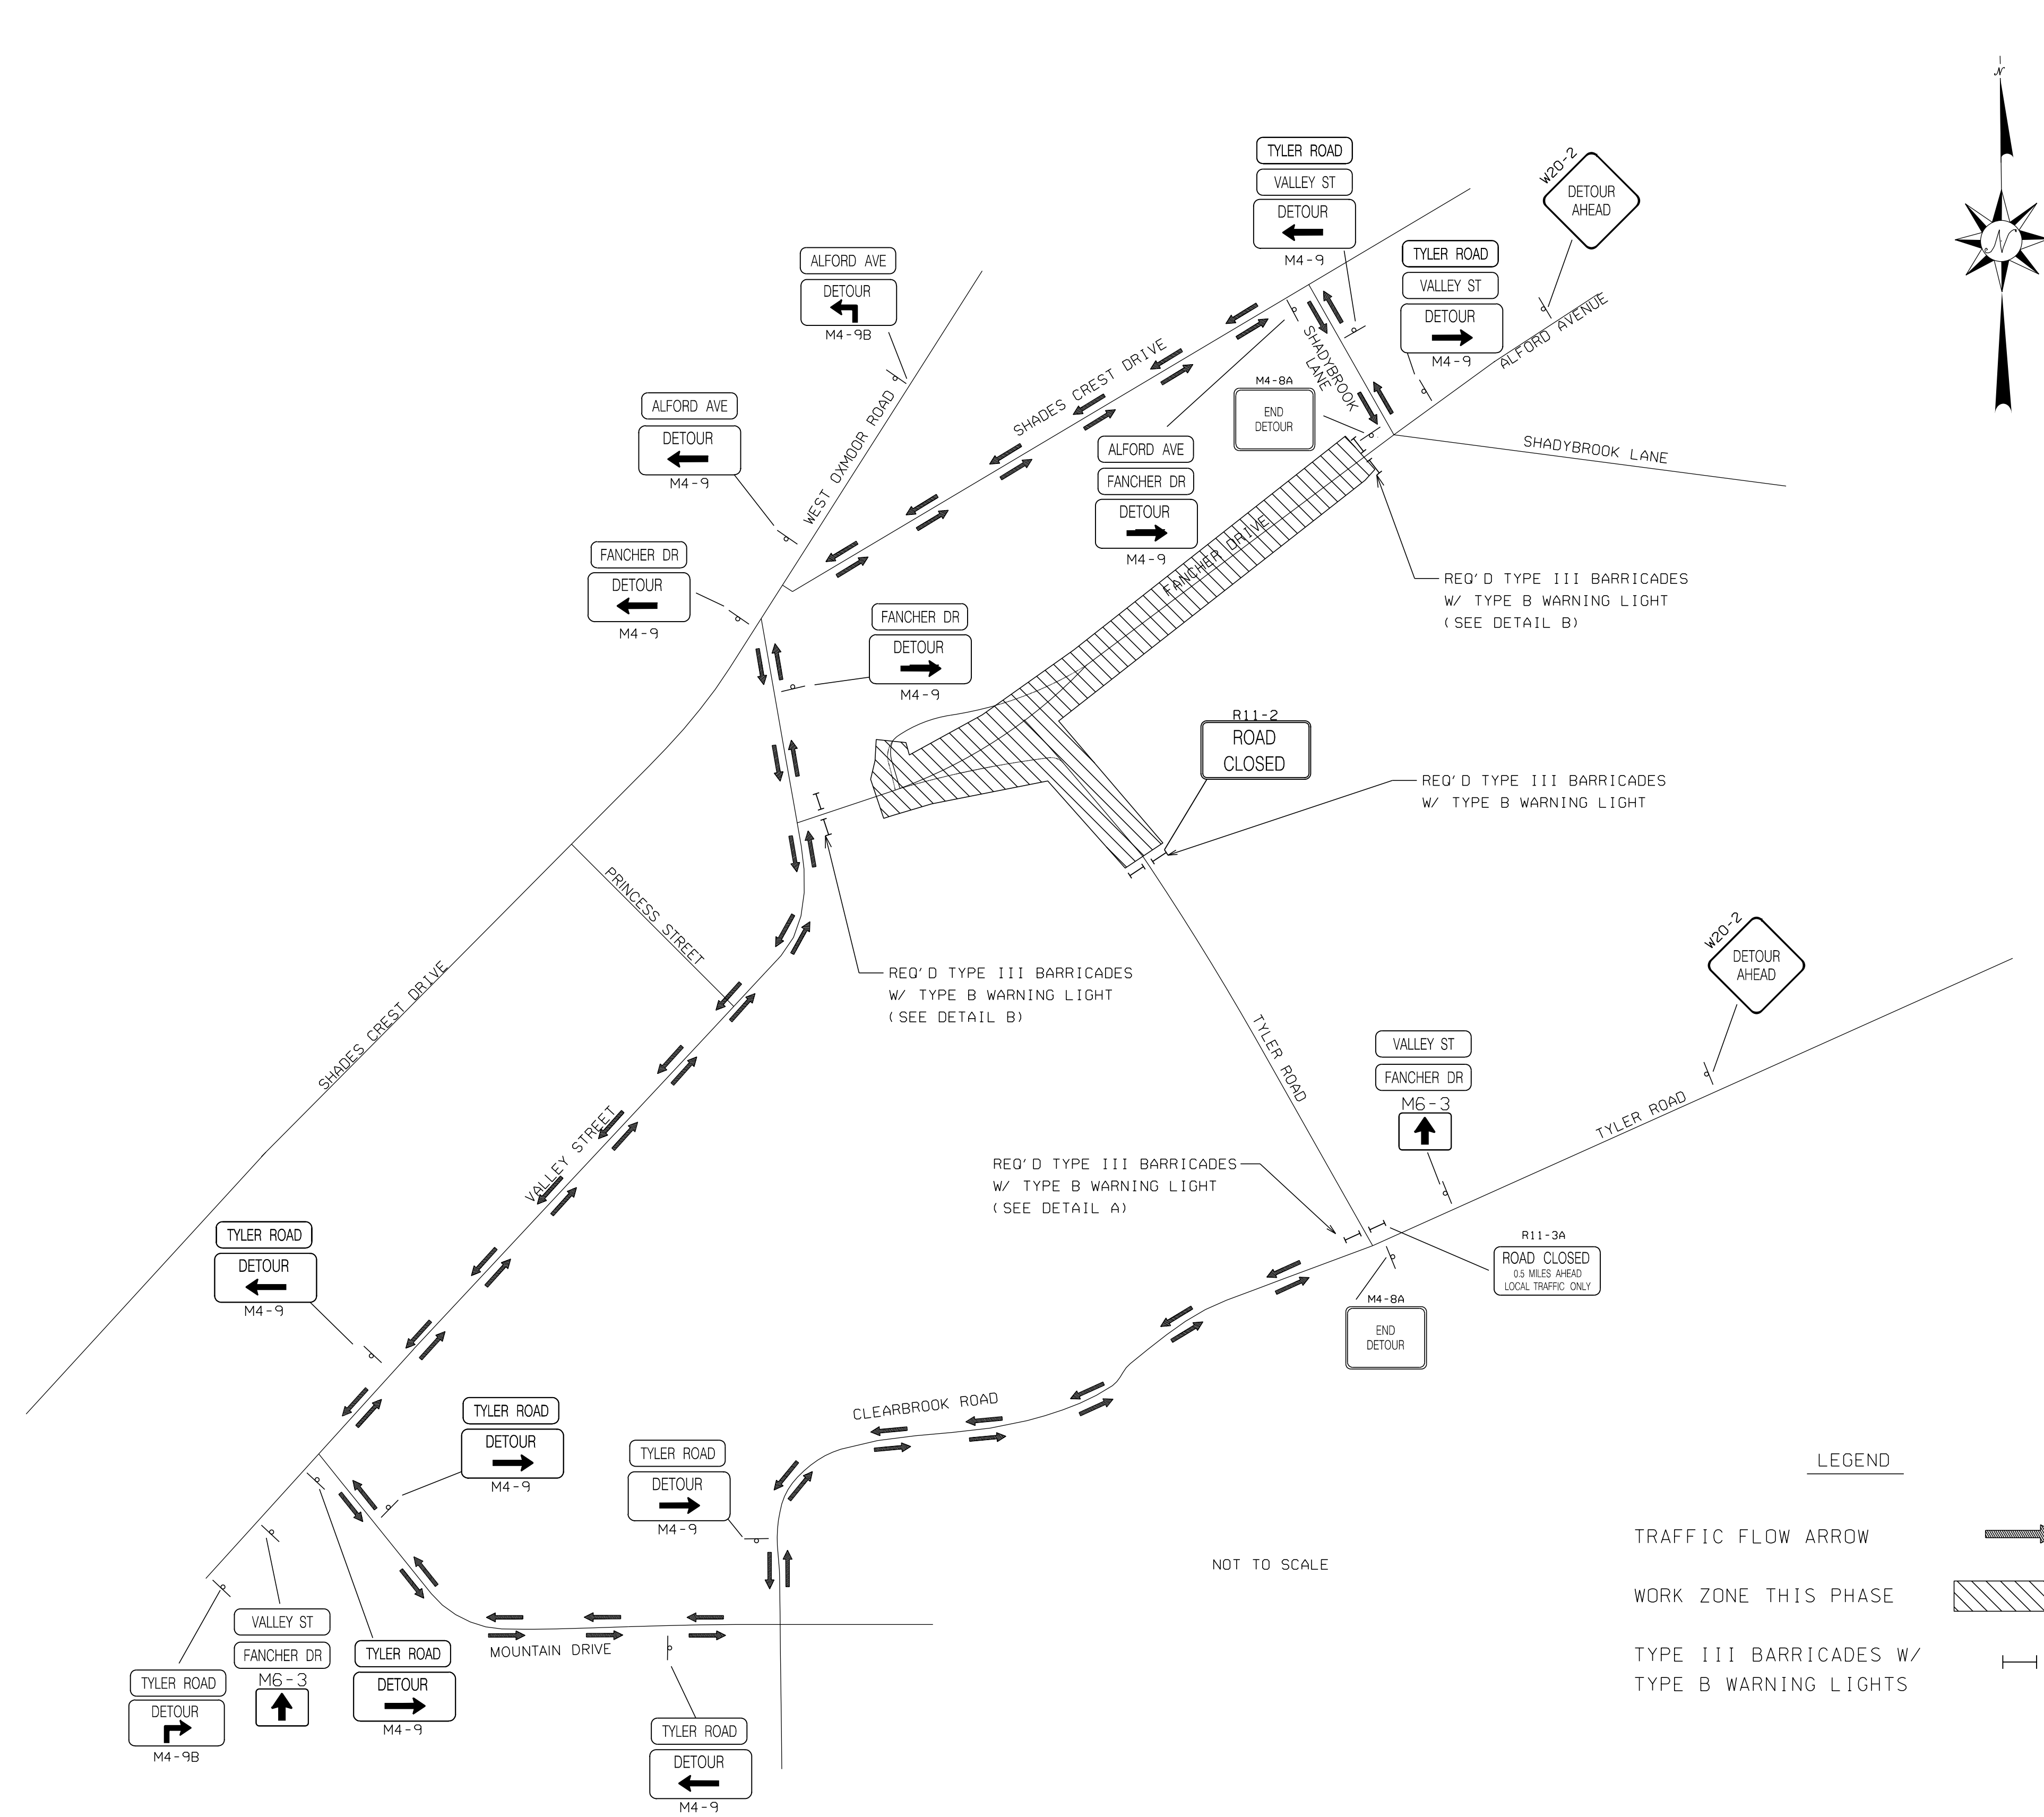


LEGEND

- TRAFFIC FLOW ARROW
- WORK ZONE THIS PHASE
- TYPE III BARRICADES W/ TYPE B WARNING LIGHTS

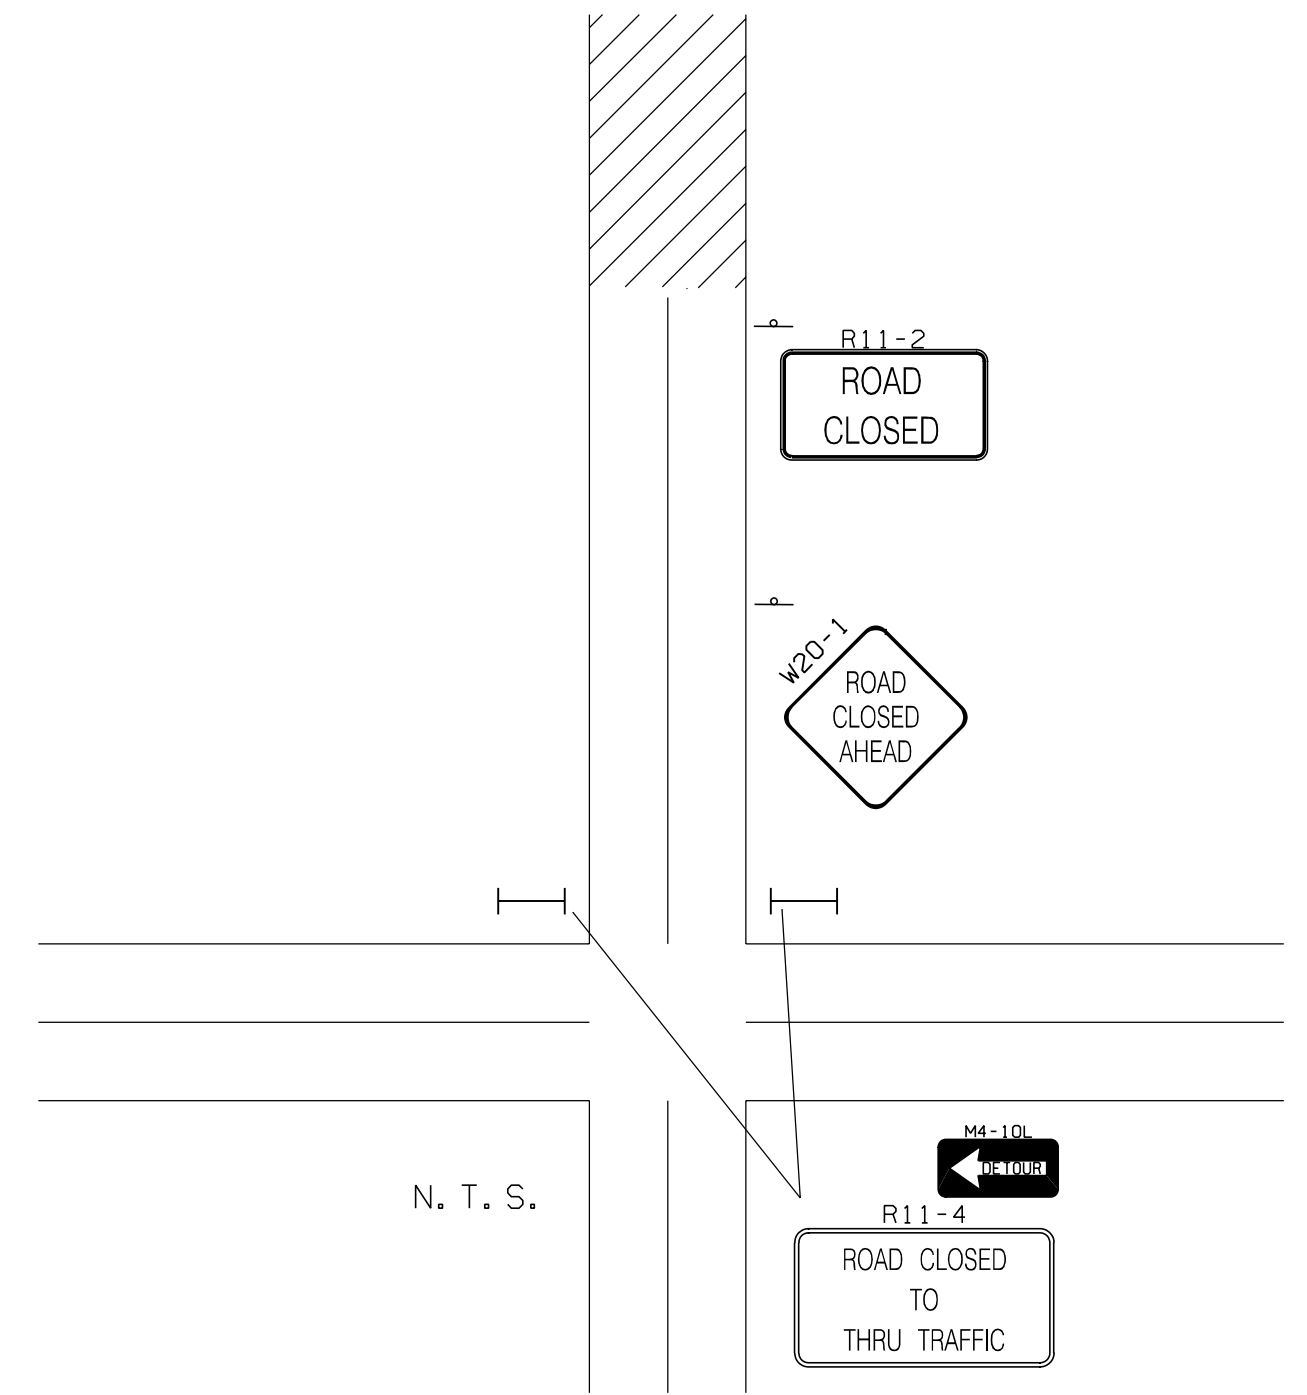

ADDITIONAL DEVICES REQUIRED WHEN ROAD CLOSED AWAY FROM INTERSECTION

DETAIL A

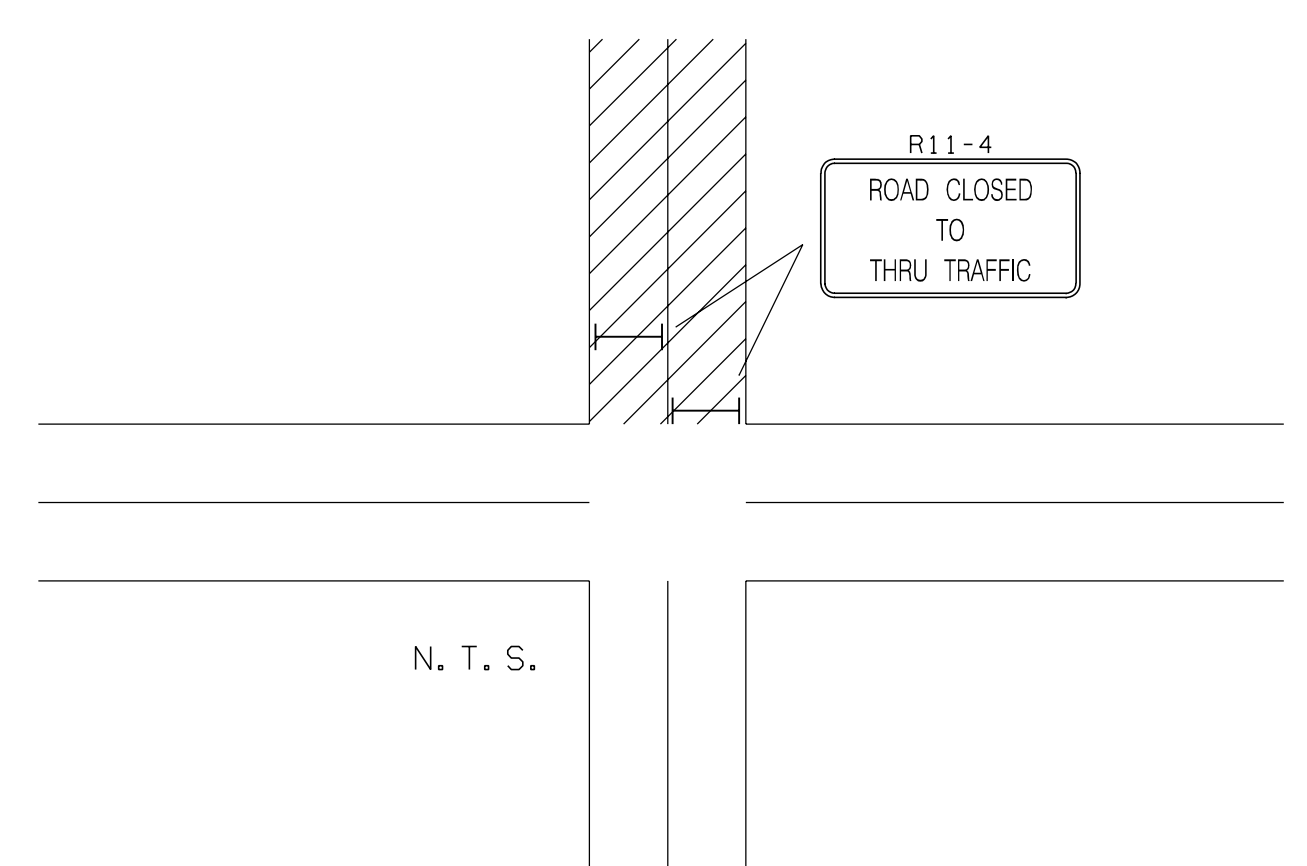

ADDITIONAL DEVICES REQUIRED WHEN ROAD CLOSED DIRECTLY AT INTERSECTION

DETAIL B